


EXISTING 25'-0" WIDE ROAD

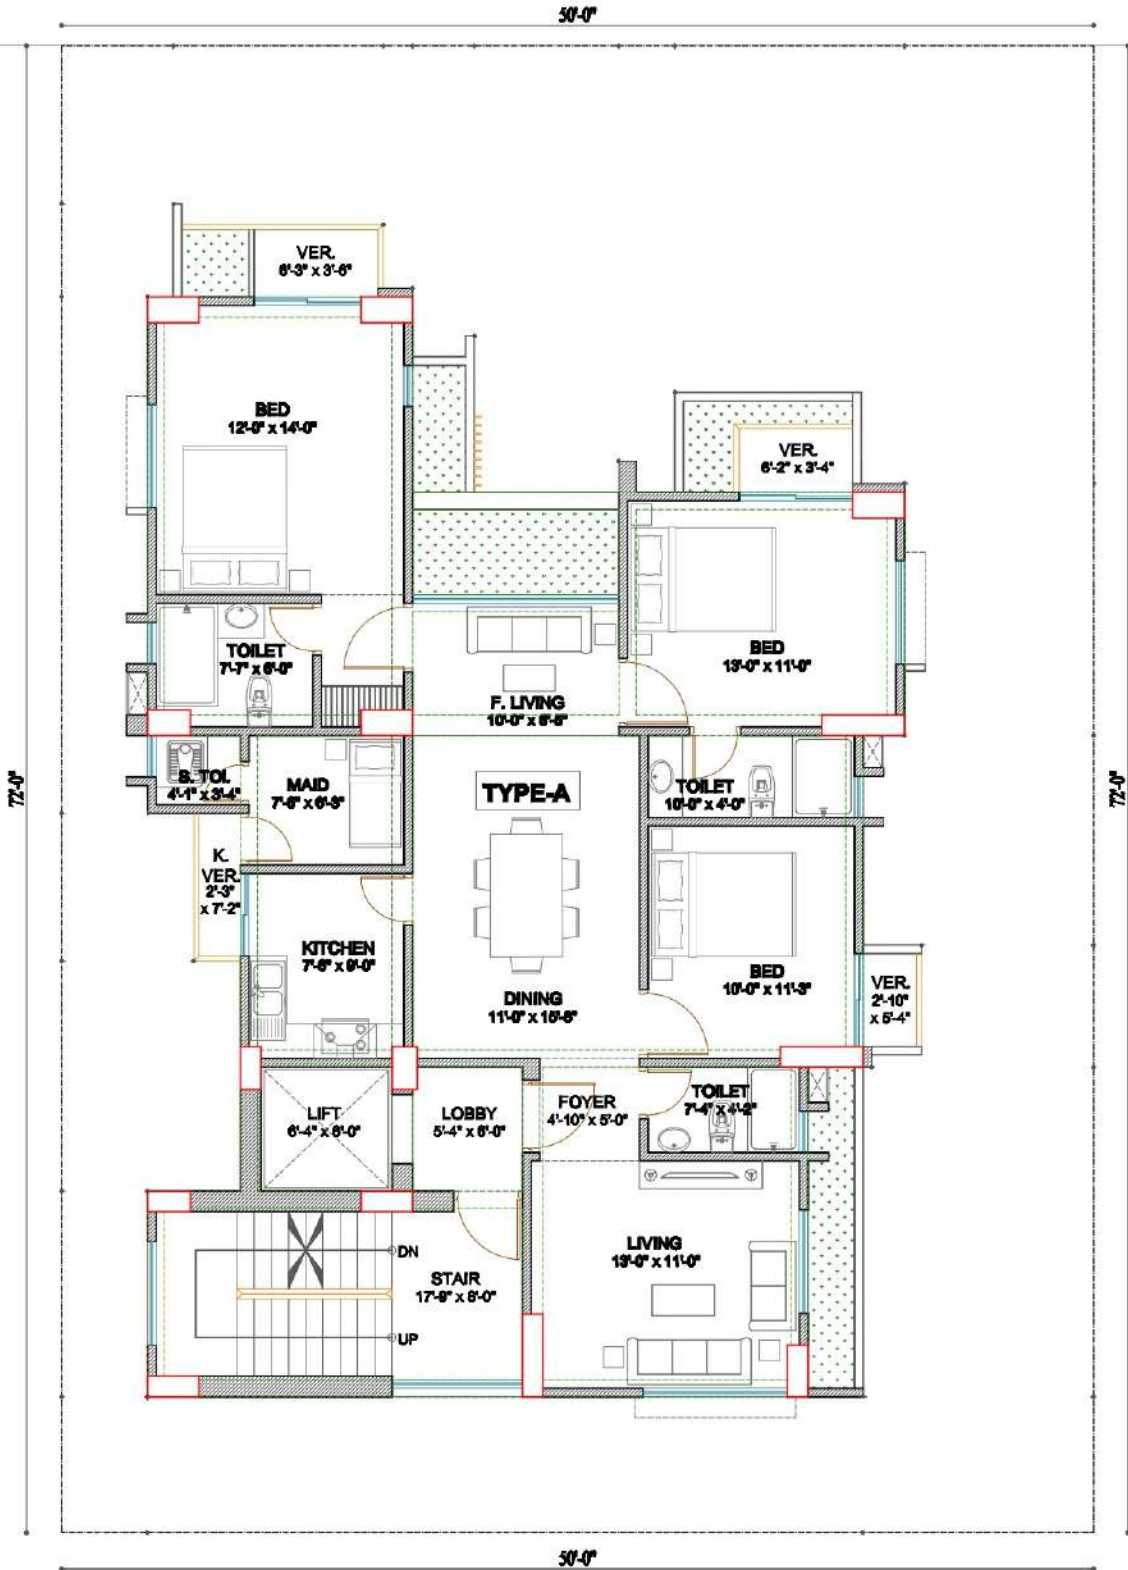

PRESENTATION PLAN :
TYPICAL (2ND - 9TH) FLOOR

