


EXISTING 20'-0" WIDE ROAD

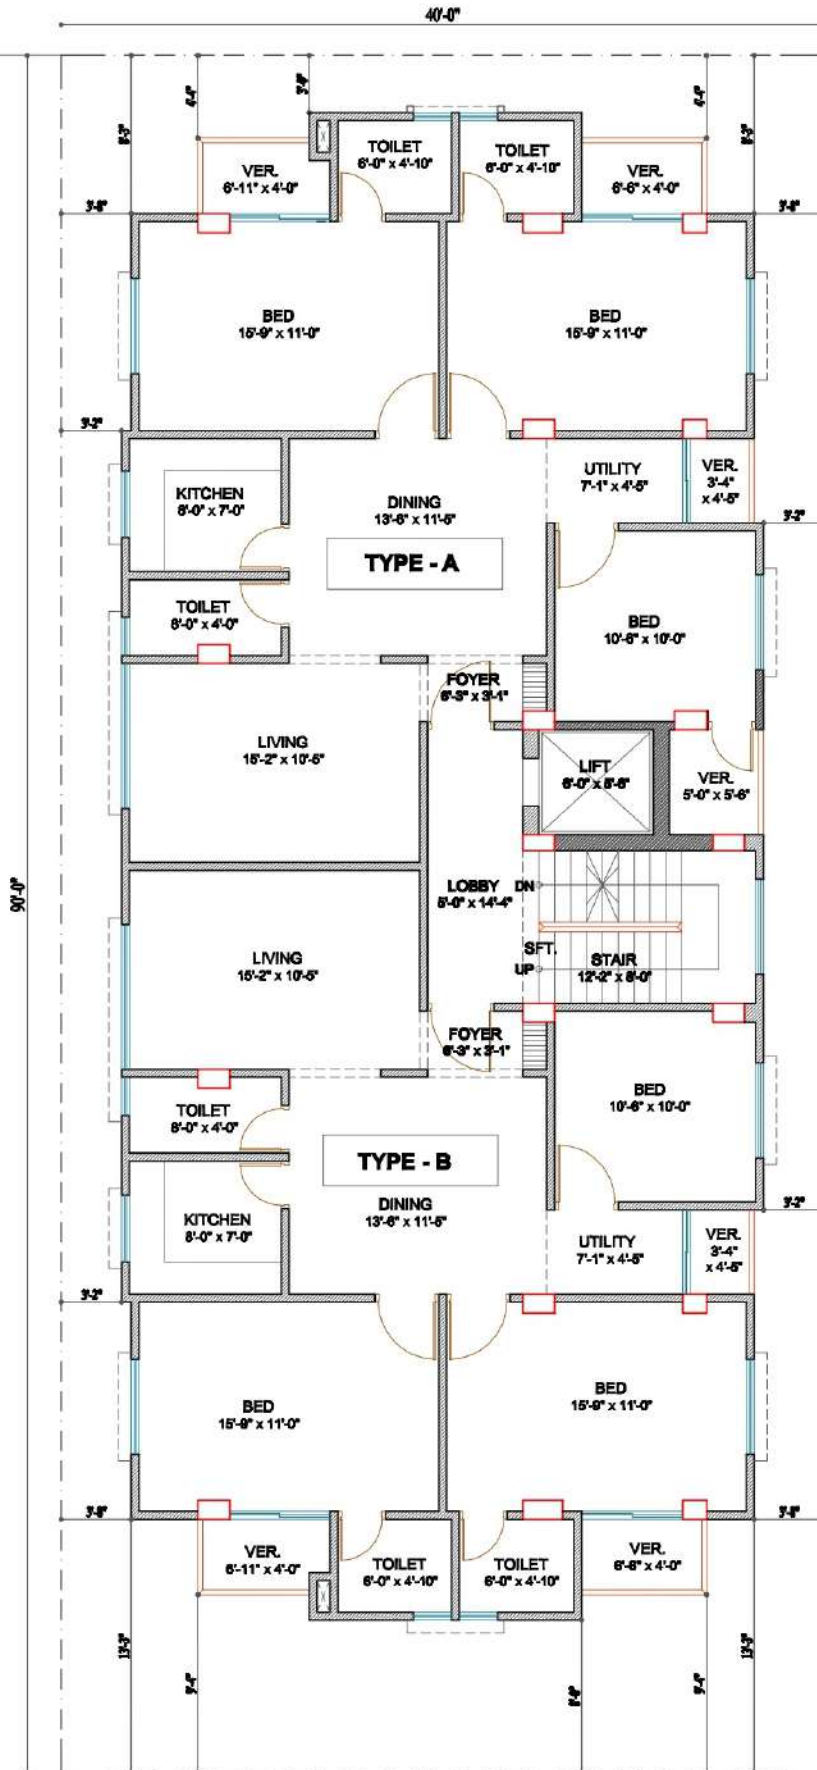

TYPICAL FLOOR PLAN