


ROAD

36'-0"

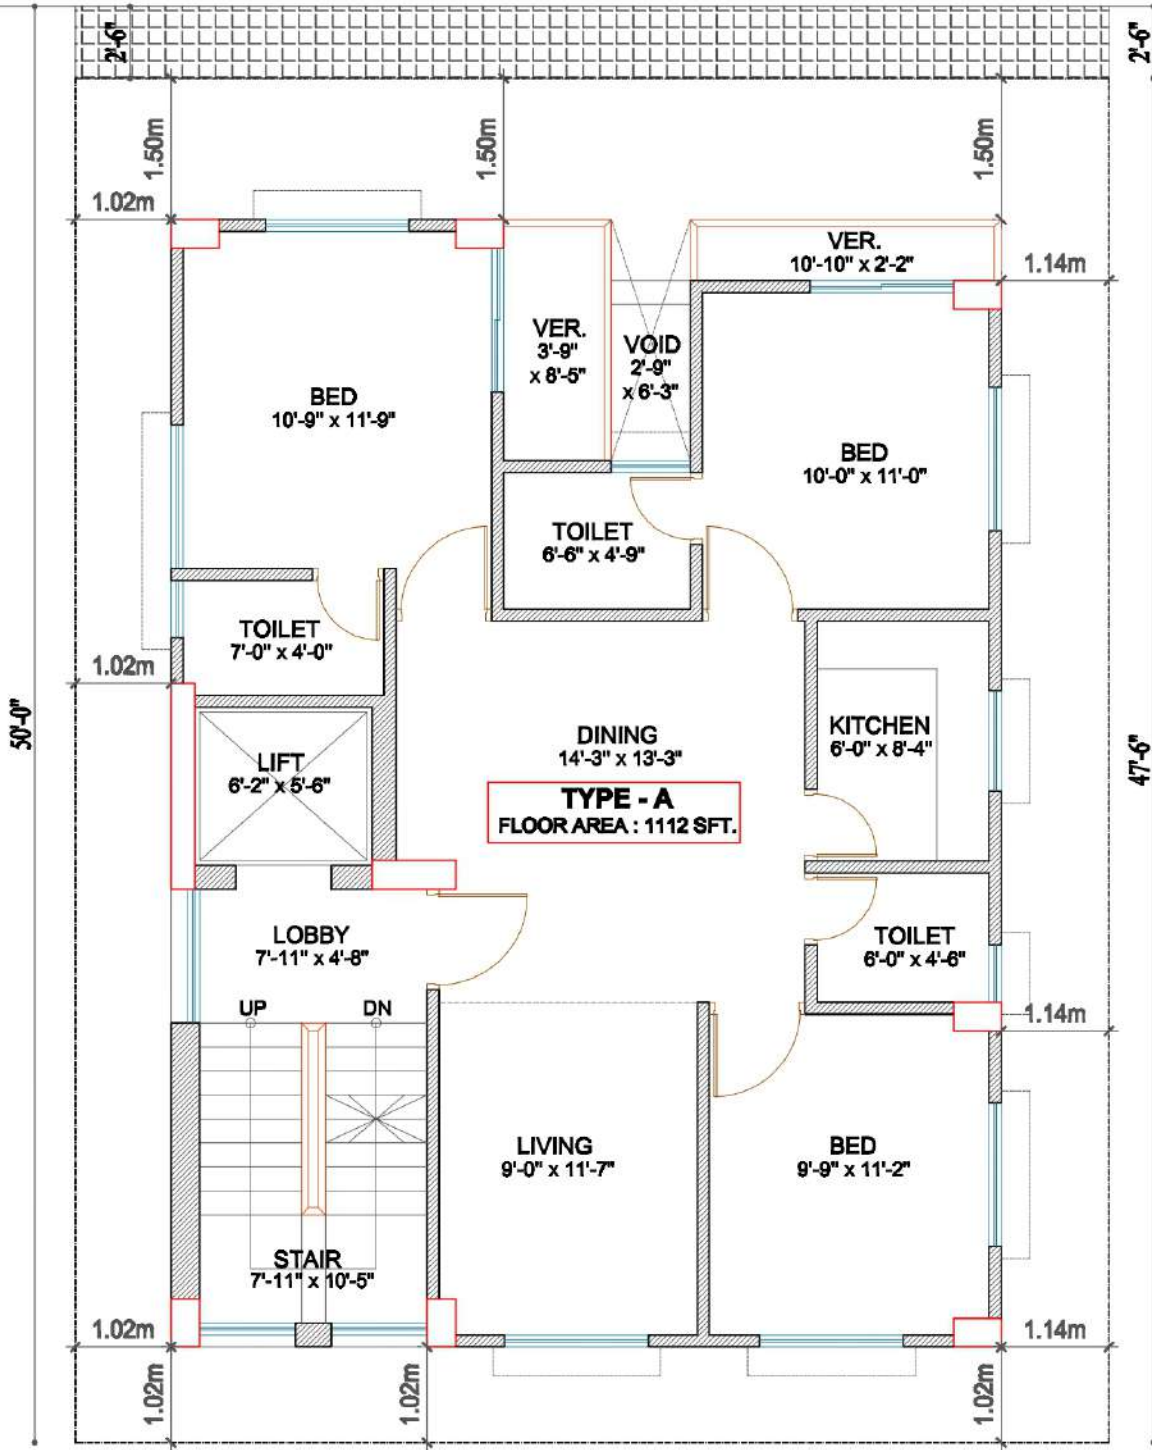

PRESENTATION PLAN :
TYPICAL FLOOR

PROJECT: LAND BANGLA
7 STORIED APARTMENT BUILDING
AT AFTABNAGAR.

CLIENT: LAND BANGLA DEVELOPMENTS LTD.

DESIGNED BY: PRESENTATION PLAN:
TYPICAL FLOOR

COMPANY: **VECTOR**
ARCHITECTS
240/1, RAJABAZAR, DELHI-110006

ARCHITECT: **MUSKUN HASAN**
240/1, RAJABAZAR, DELHI-110006

DATE: 18 DEC 2024
SCALE: AS SHOWN
STATUS: RECALCULATED

NO: 18 DEC 2024

A-02