


# EXISTING 20'-0" WIDE ROAD PROPOSED 25'-0" WIDE ROAD

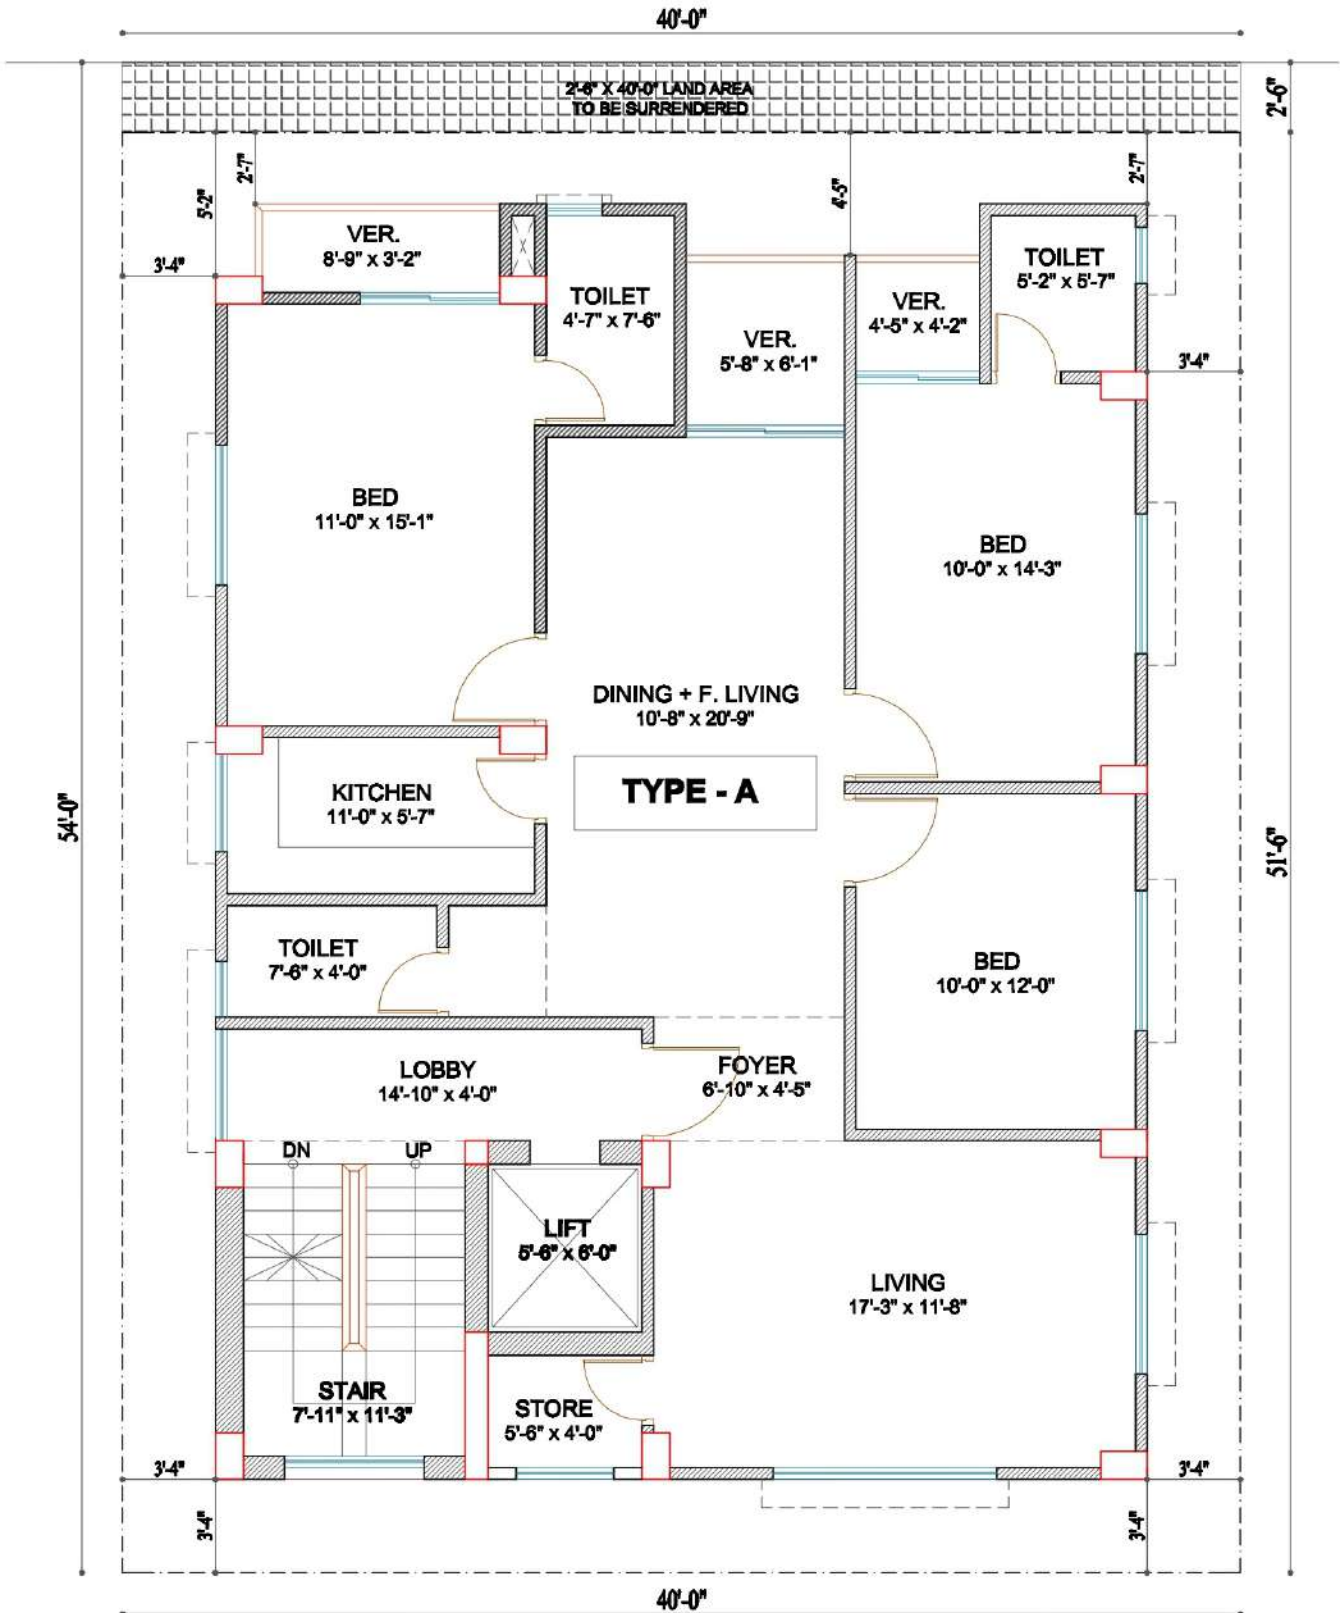

TYPICAL FLOOR PLAN